


11/18/2021 PLOTTED:

OPERATOR: USAM659561
FILE NAME: F:\21381E_Bldg_of_the_Allies_W05_5.Br Idges_FD\TRF\TCP\TCP_21e Ramp V detour.dgn

DISTRICT	COUNTY	ROUTE	SECTION	SHEET
11-0	ALLEGHENY	0885	A46	24 OF 51
11-0	ALLEGHENY	8004	A03	
CITY OF PITTSBURGH				
REVISION NUMBER	REVISIONS	DATE	BY	

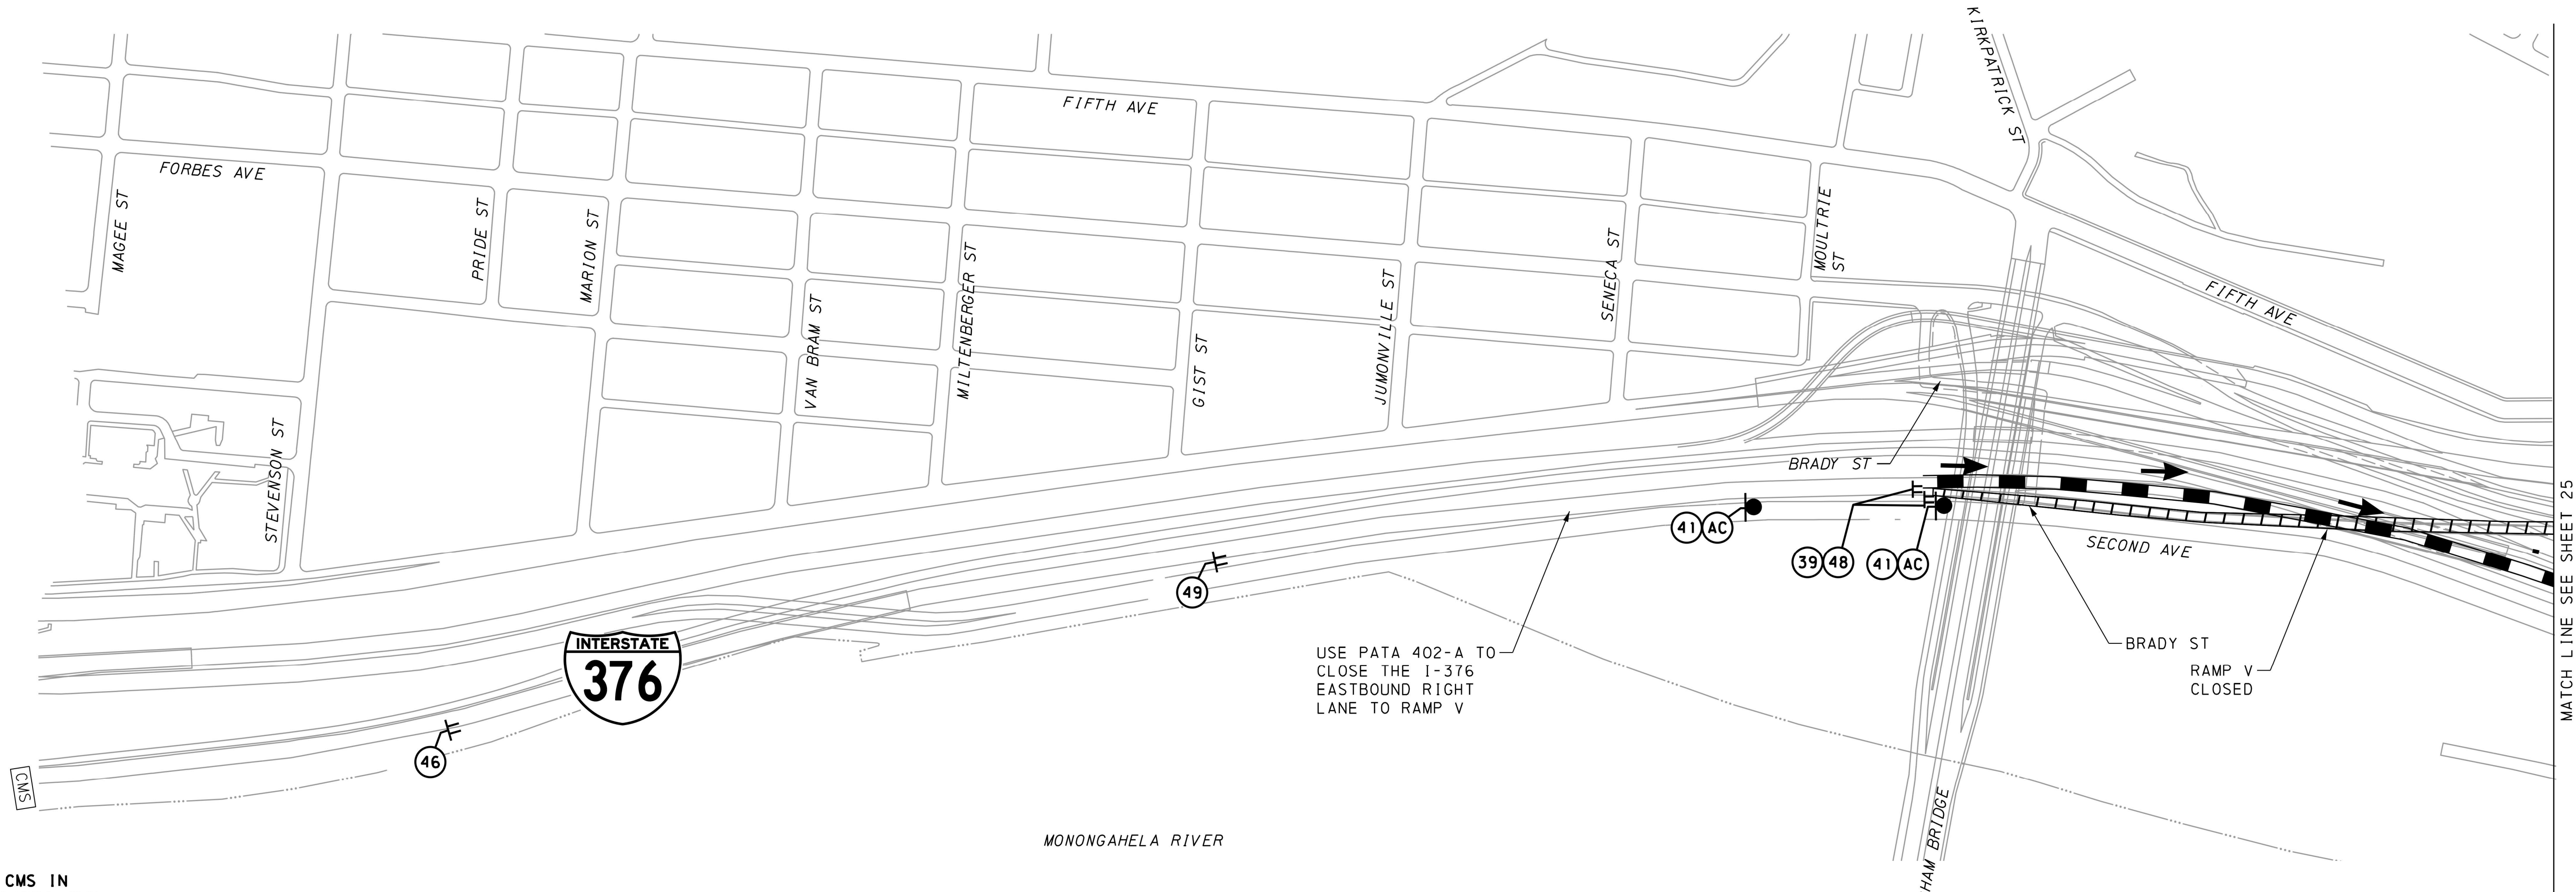

PLACE CMS IN EMERGENCY PULL-OFF

SUGGESTED CMS MESSAGE:

SCREEN 1	SCREEN 2
RAMP TO FORBES AVE CLOSED	FOLLOW DETOUR

NOTE: SEE SHEET 7 AND 8 FOR SIGN LEGEND

- LEGEND
- SIGN
 - TYPE III BARRICADE
 - DETOUR
 - DIRECTION OF TRAFFIC FLOW
 - SIGN REFERENCE
 - WORK AREA
 - CHANGEABLE MESSAGE SIGN

200 0 200 FEET

TRAFFIC CONTROL PLAN
RAMP V CLOSURE
AND DETOUR





MATCH LINE SEE SHEET 25

11/18/2021
PLOTTED:

OPERATOR: J:\SAM659561
FILE NAME: F:\21381E_Bldg_of_the_Allies_W05_5.Br Idges_FD\TRF\TCP\TCP_21d Ramp V detour.dgn

DISTRICT	COUNTY	ROUTE	SECTION	SHEET	
11-0	ALLEGHENY	0885	A46	25 OF 51	
11-0	ALLEGHENY	8004	A03		
CITY OF PITTSBURGH					
REVISION NUMBER	REVISIONS			DATE	BY

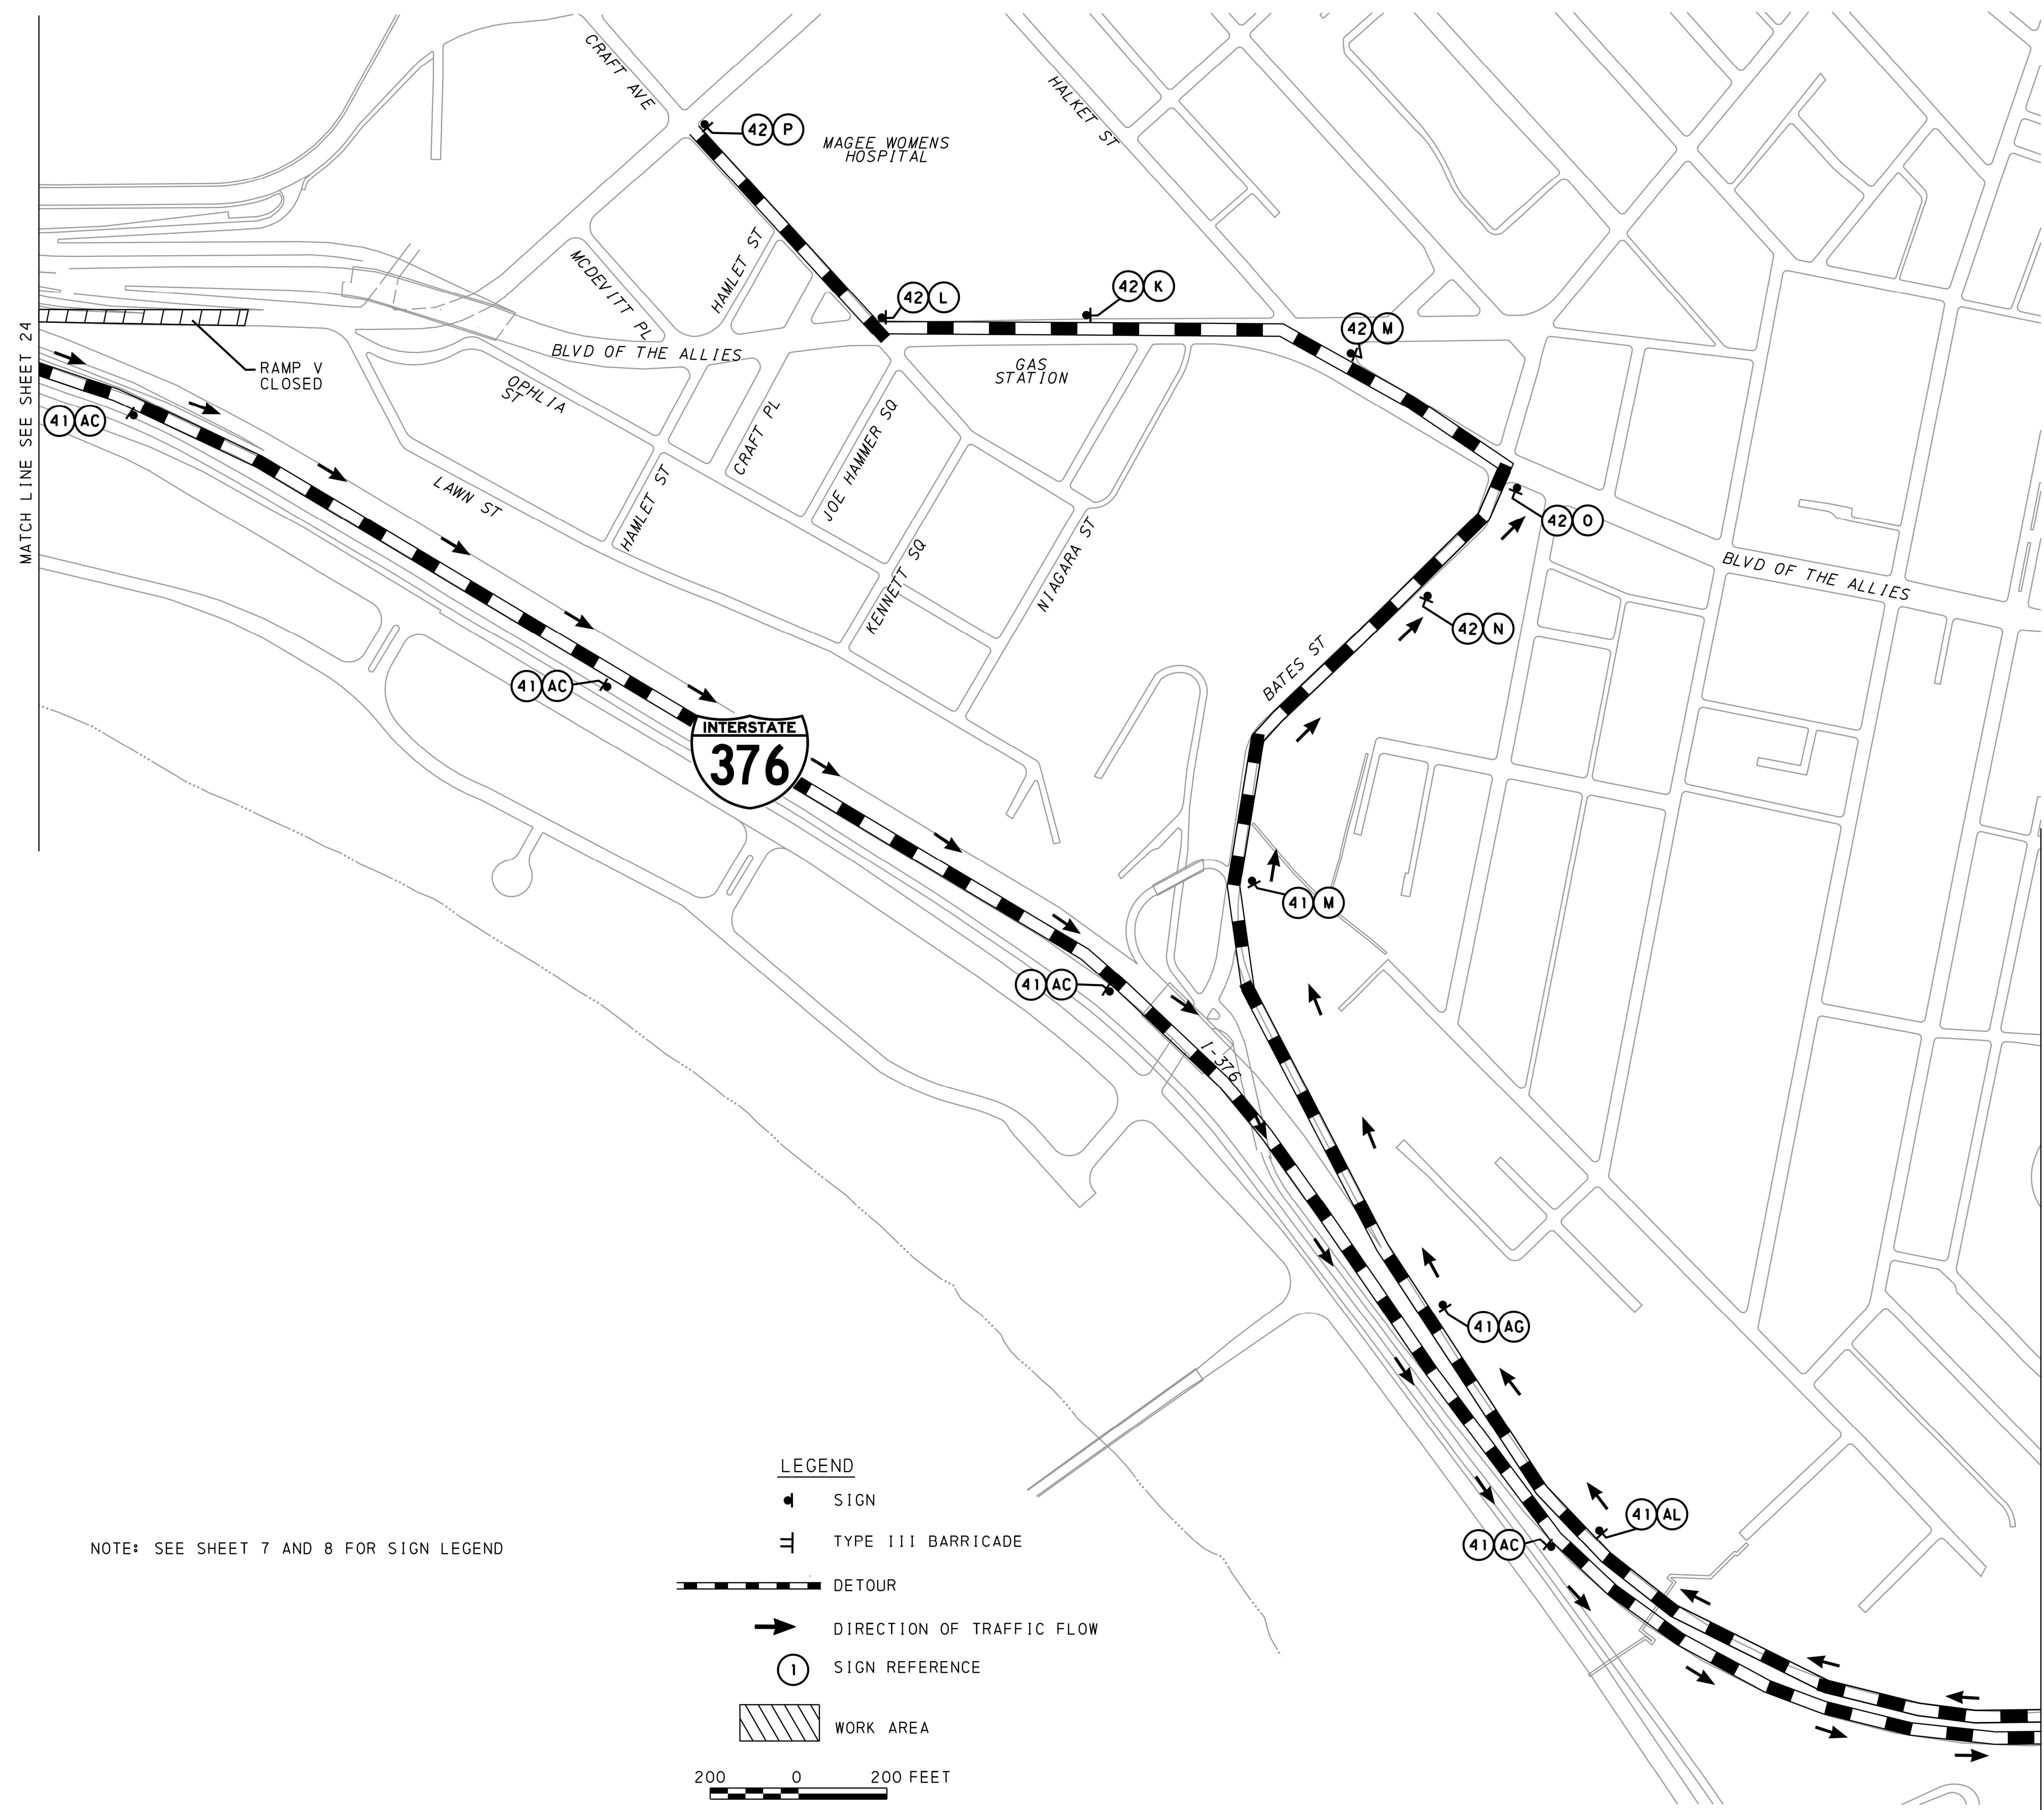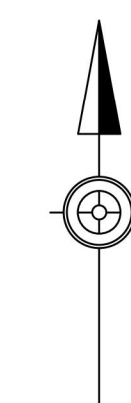

NOTE: SEE SHEET 7 AND 8 FOR SIGN LEGEND

LEGEND

- SIGN
- TYPE III BARRICADE
- DETOUR
- DIRECTION OF TRAFFIC FLOW
- SIGN REFERENCE
- WORK AREA


200 0 200 FEET

MATCH LINE SEE SHEET 26

**TRAFFIC CONTROL PLAN
RAMP V CLOSURE
AND DETOUR**



DISTRICT	COUNTY	ROUTE	SECTION	SHEET
11-0	ALLEGHENY	0885	A46	26 OF 51
11-0	ALLEGHENY	8004	A03	
CITY OF PITTSBURGH				
REVISION NUMBER	REVISIONS	DATE	BY	

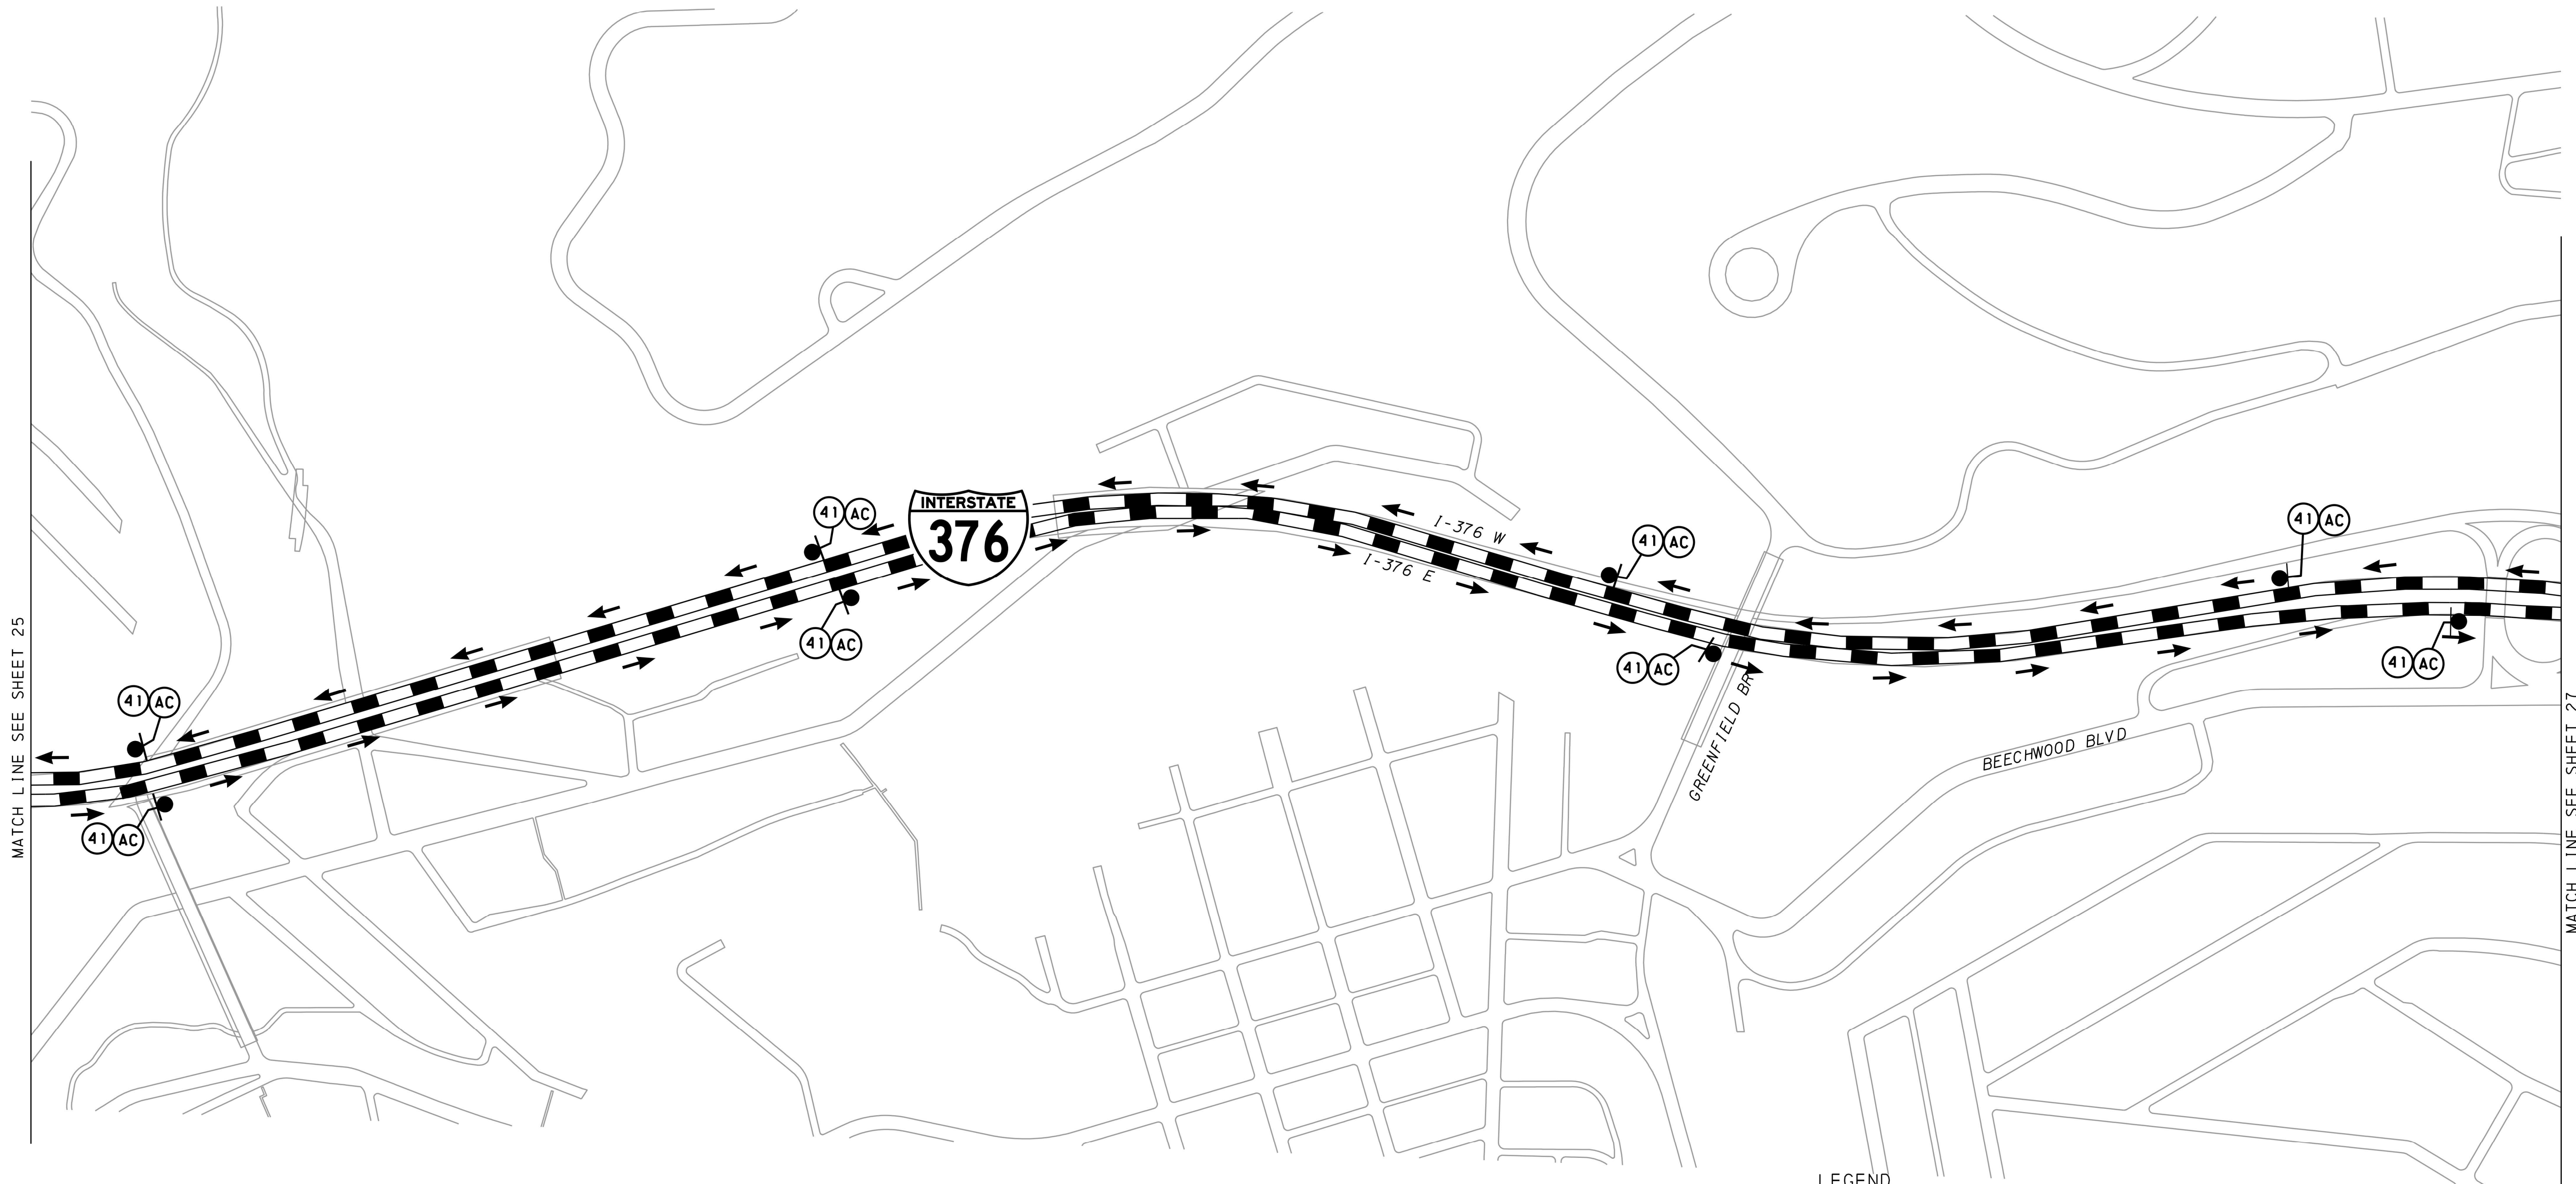


NOTE: SEE SHEET 7 AND 8 FOR SIGN LEGEND

LEGEND


- SIGN
- TYPE III BARRICADE
- DETOUR
- DIRECTION OF TRAFFIC FLOW
- SIGN REFERENCE
- WORK AREA

200 0 200 FEET

**TRAFFIC CONTROL PLAN
RAMP V CLOSURE
AND DETOUR**

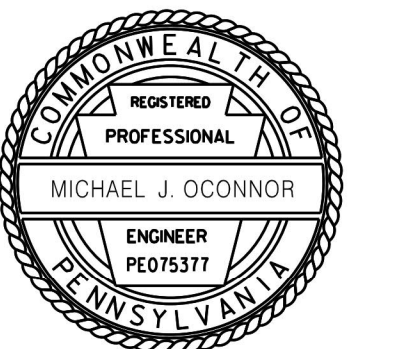


DISTRICT	COUNTY	ROUTE	SECTION	SHEET	
11-0	ALLEGHENY	0885	A46	27 OF 51	
11-0	ALLEGHENY	8004	A03		
CITY OF PITTSBURGH					
REVISION NUMBER	REVISIONS			DATE	BY

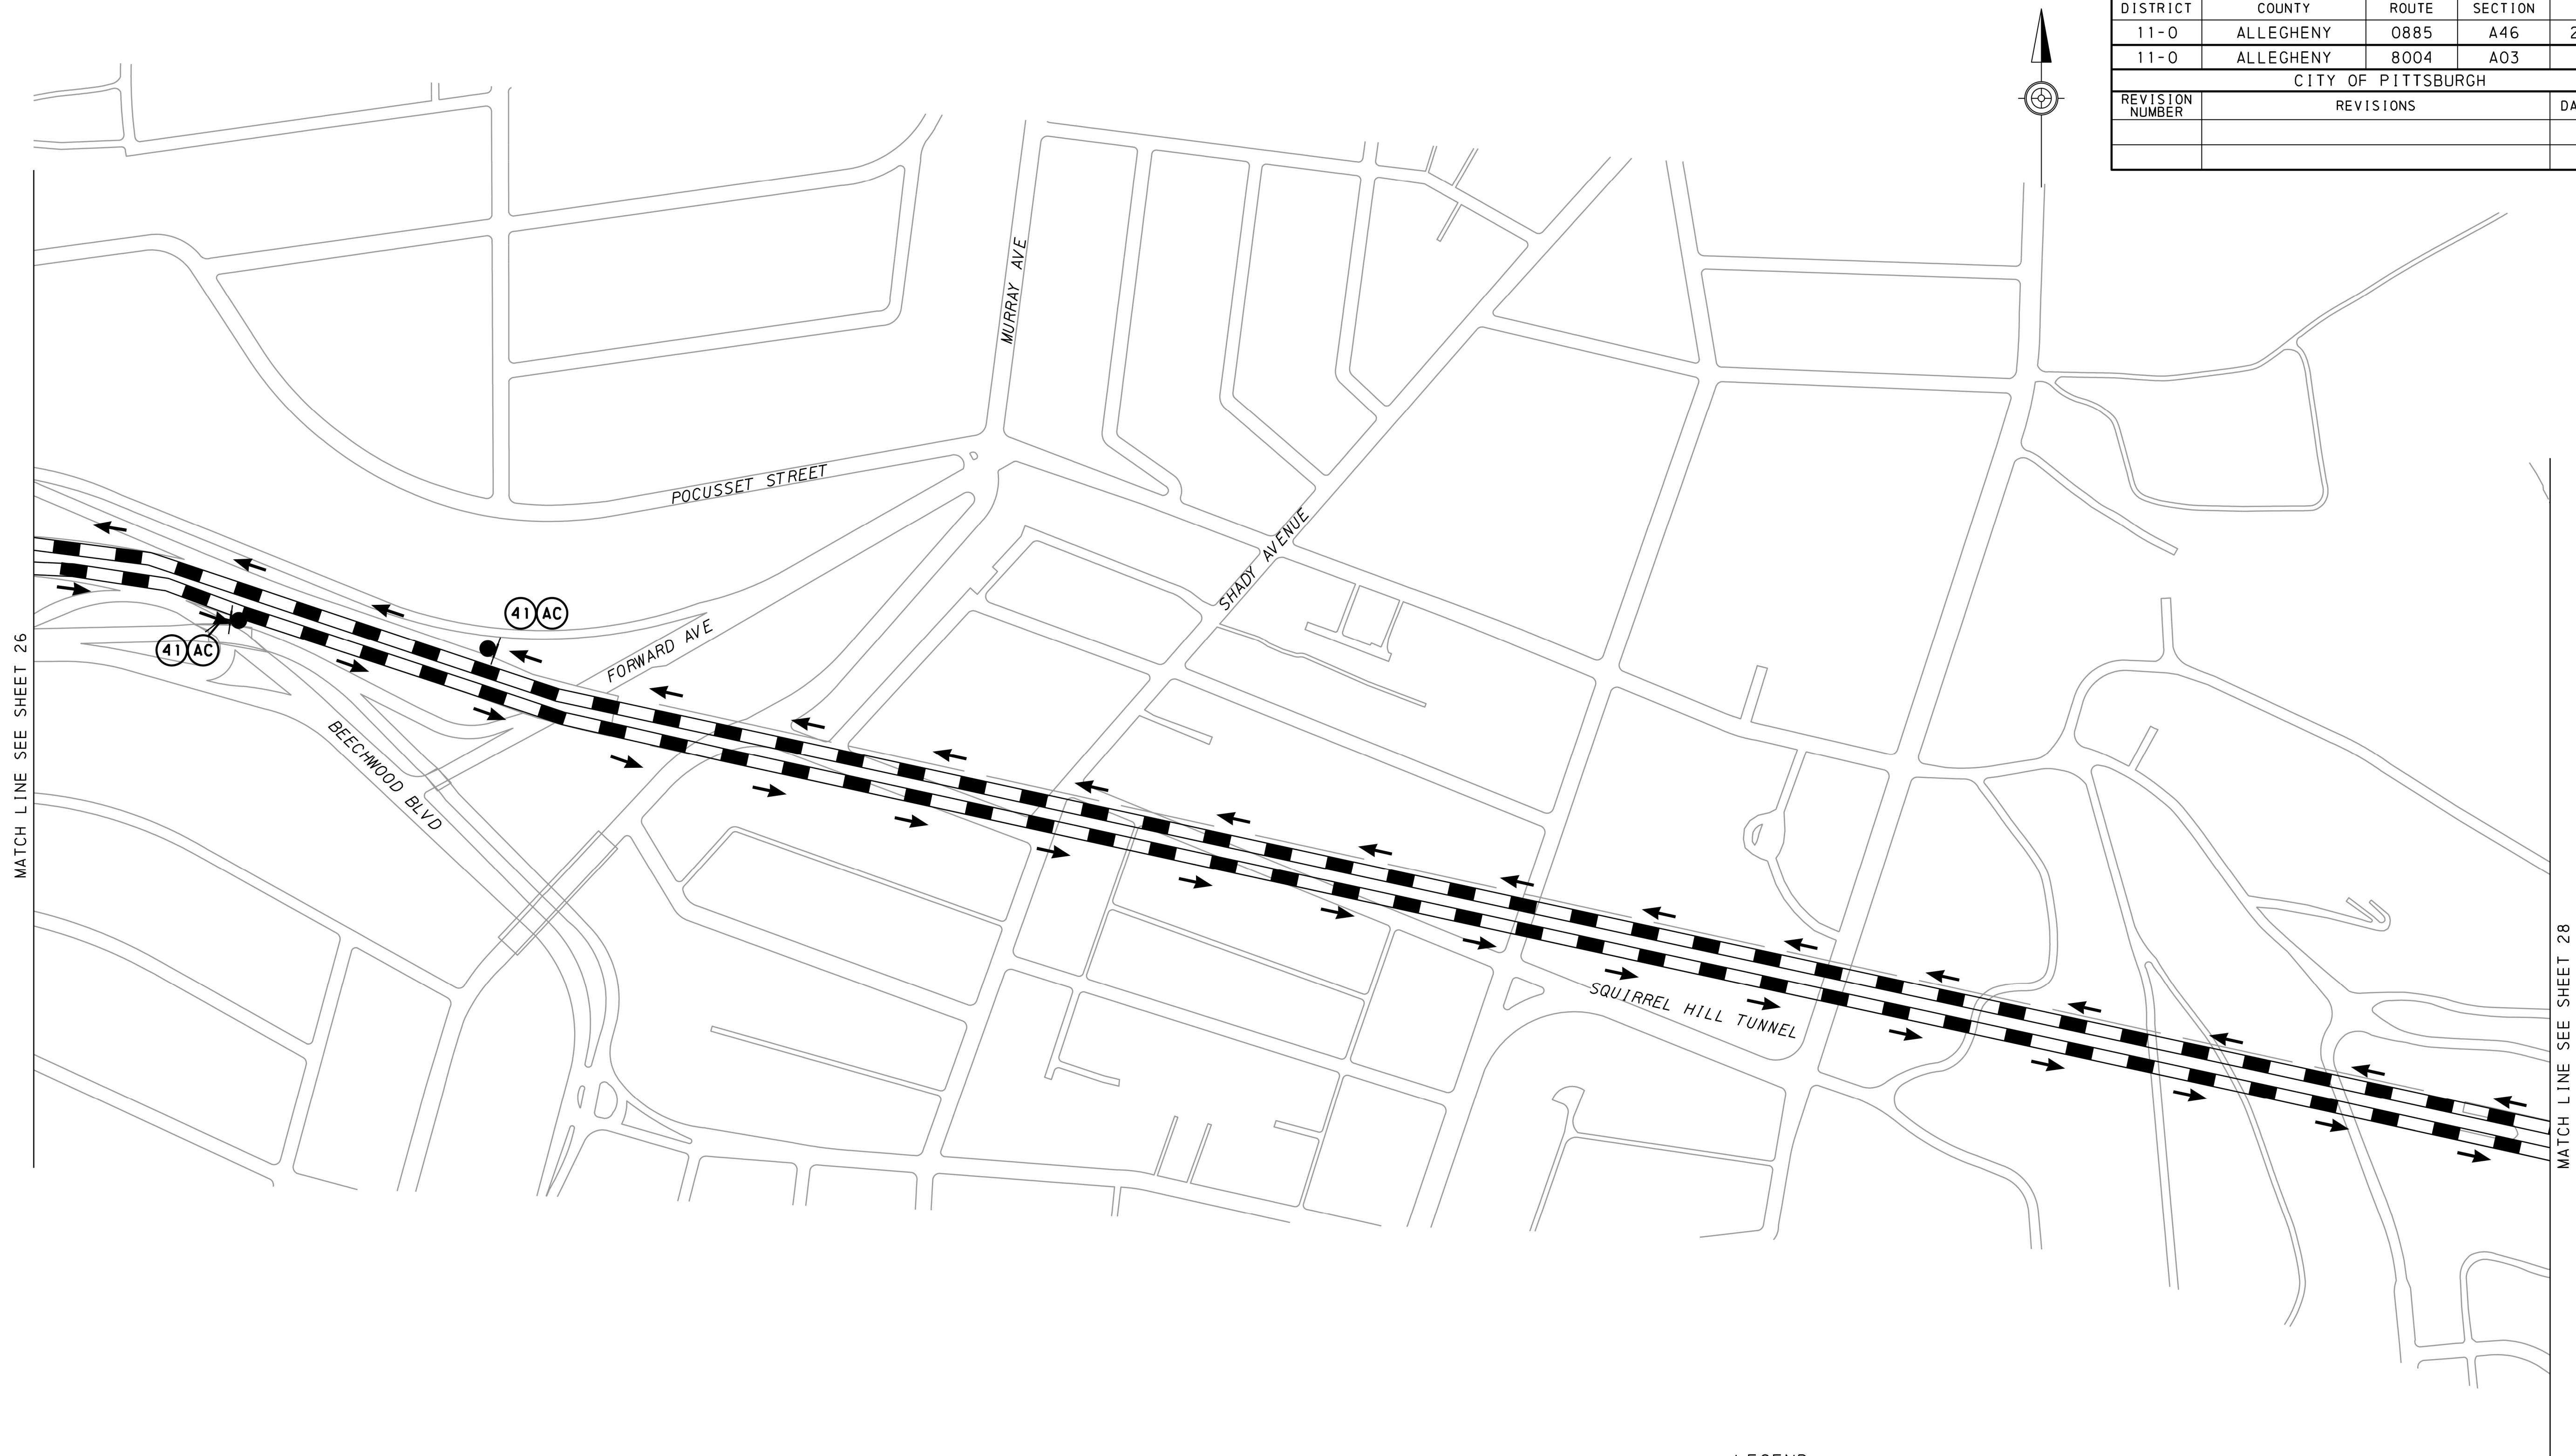

LEGEND

- ◀ SIGN
- ≡ TYPE III BARRICADE
- ▬▬▬▬▬▬ DETOUR
- ➔ DIRECTION OF TRAFFIC FLOW
- ① SIGN REFERENCE
- ▨▨▨▨▨▨ WORK AREA

NOTE: SEE SHEET 7 AND 8 FOR SIGN LEGEND

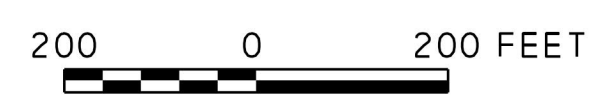



**TRAFFIC CONTROL PLAN
RAMP V CLOSURE
AND DETOUR**



11/18/2021
PLOTTED:

OPERATOR: USAM658561
FILE NAME: I:\21381E_Bivd_of_the_Aillies_W05_5.Br idges_FD\TRF\TCP\TCP_21 Rcmp V detour.dgn

DISTRICT	COUNTY	ROUTE	SECTION	SHEET
11-0	ALLEGHENY	0885	A46	28 OF 51
11-0	ALLEGHENY	8004	A03	
CITY OF PITTSBURGH				
REVISION NUMBER	REVISIONS	DATE	BY	

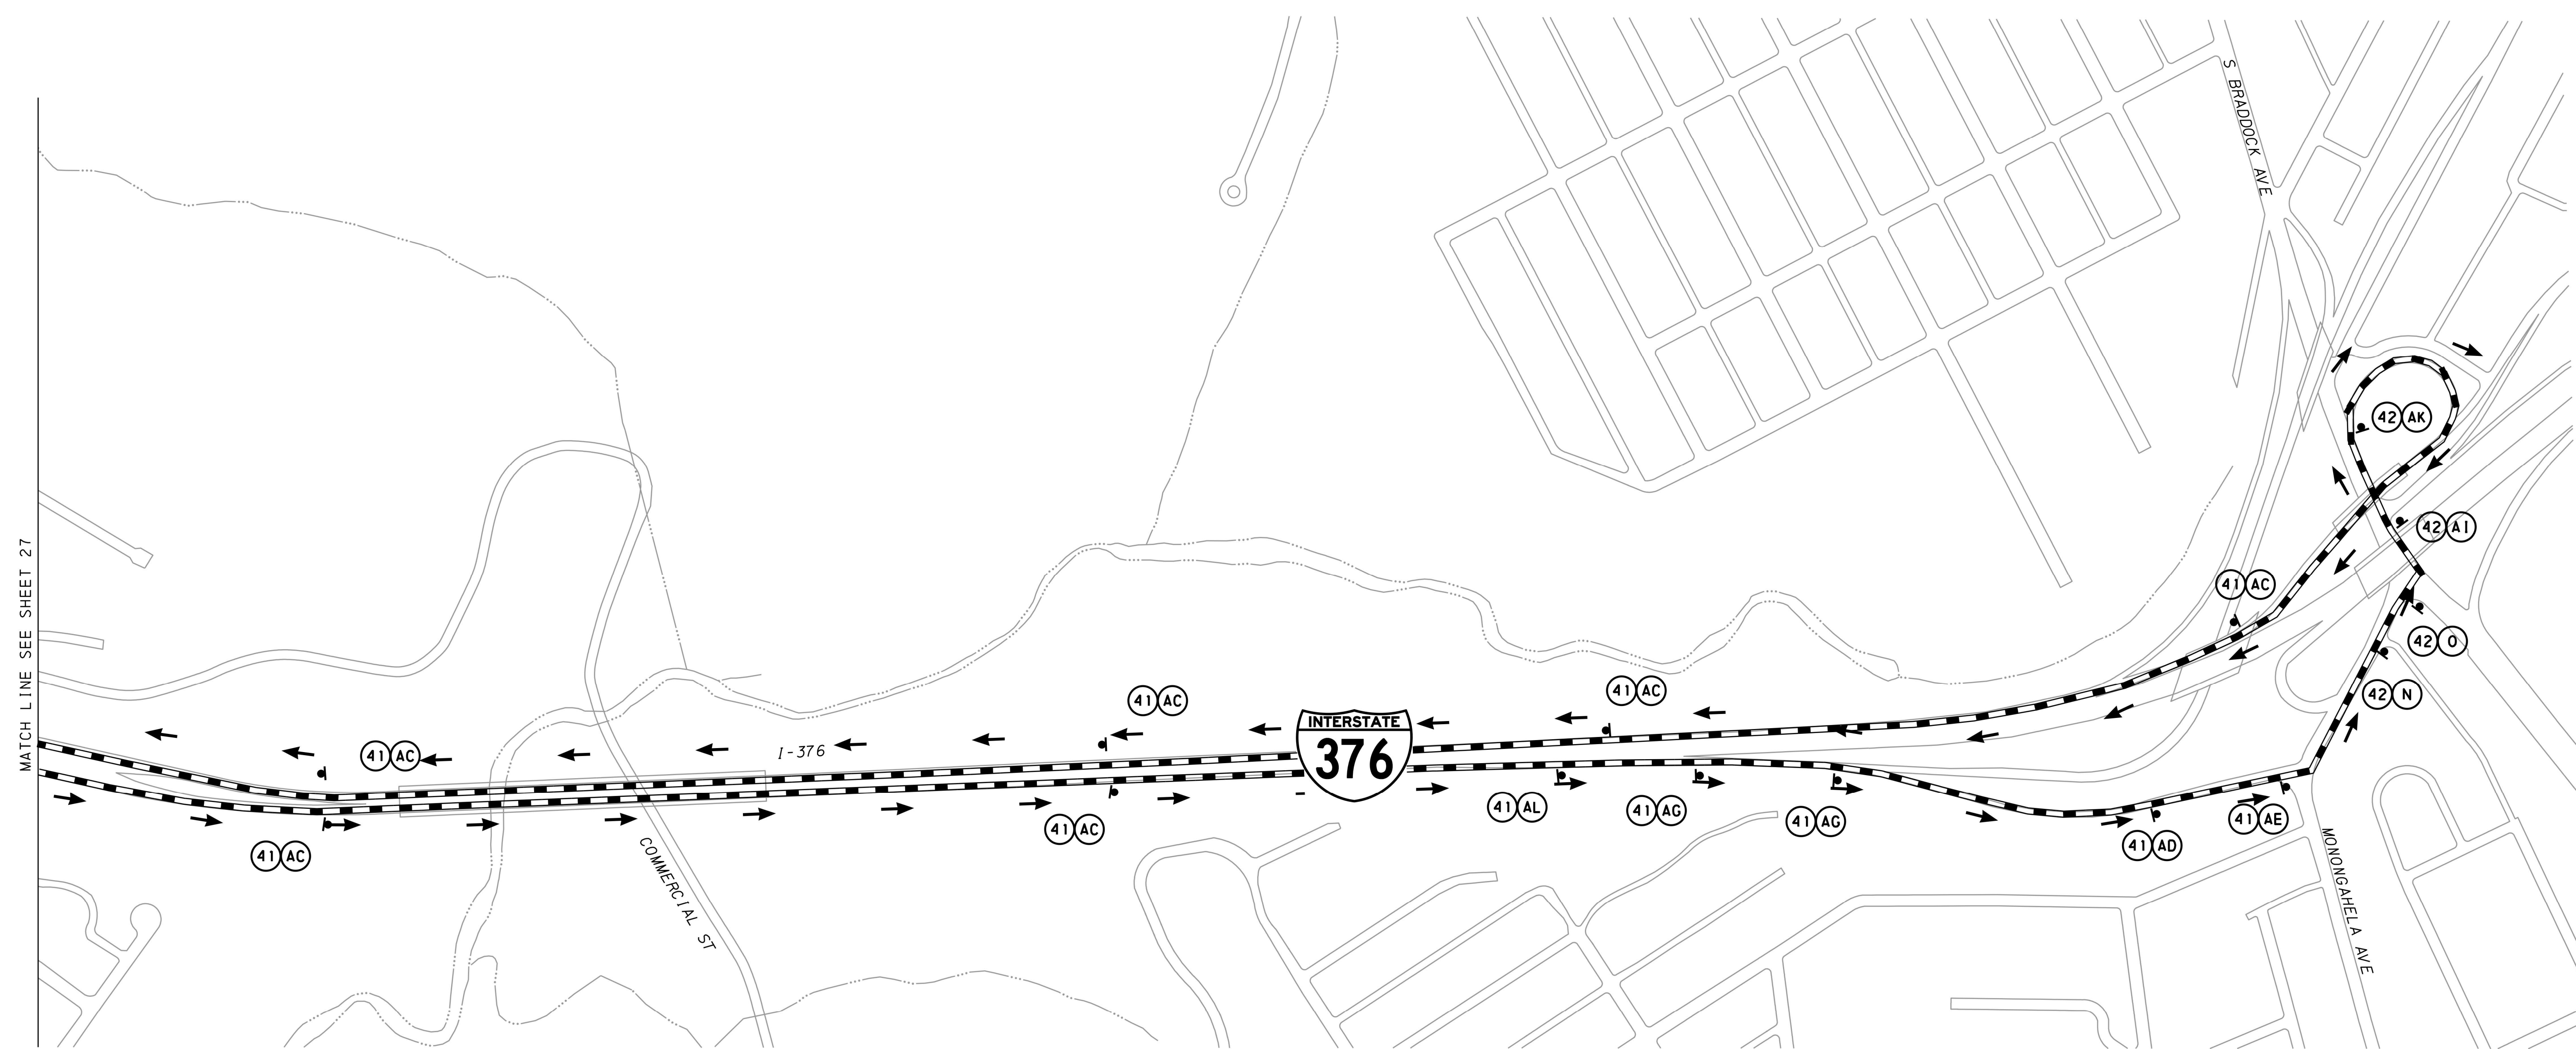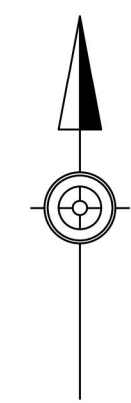

NOTE: SEE SHEET 7 AND 8 FOR SIGN LEGEND.

LEGEND

- SIGN
- TYPE III BARRICADE
- DETOUR
- DIRECTION OF TRAFFIC FLOW
- SIGN REFERENCE
- WORK AREA

200 0 200 FEET

**TRAFFIC CONTROL PLAN
RAMP V CLOSURE
AND DETOUR**

